



JUŽNA FASADA

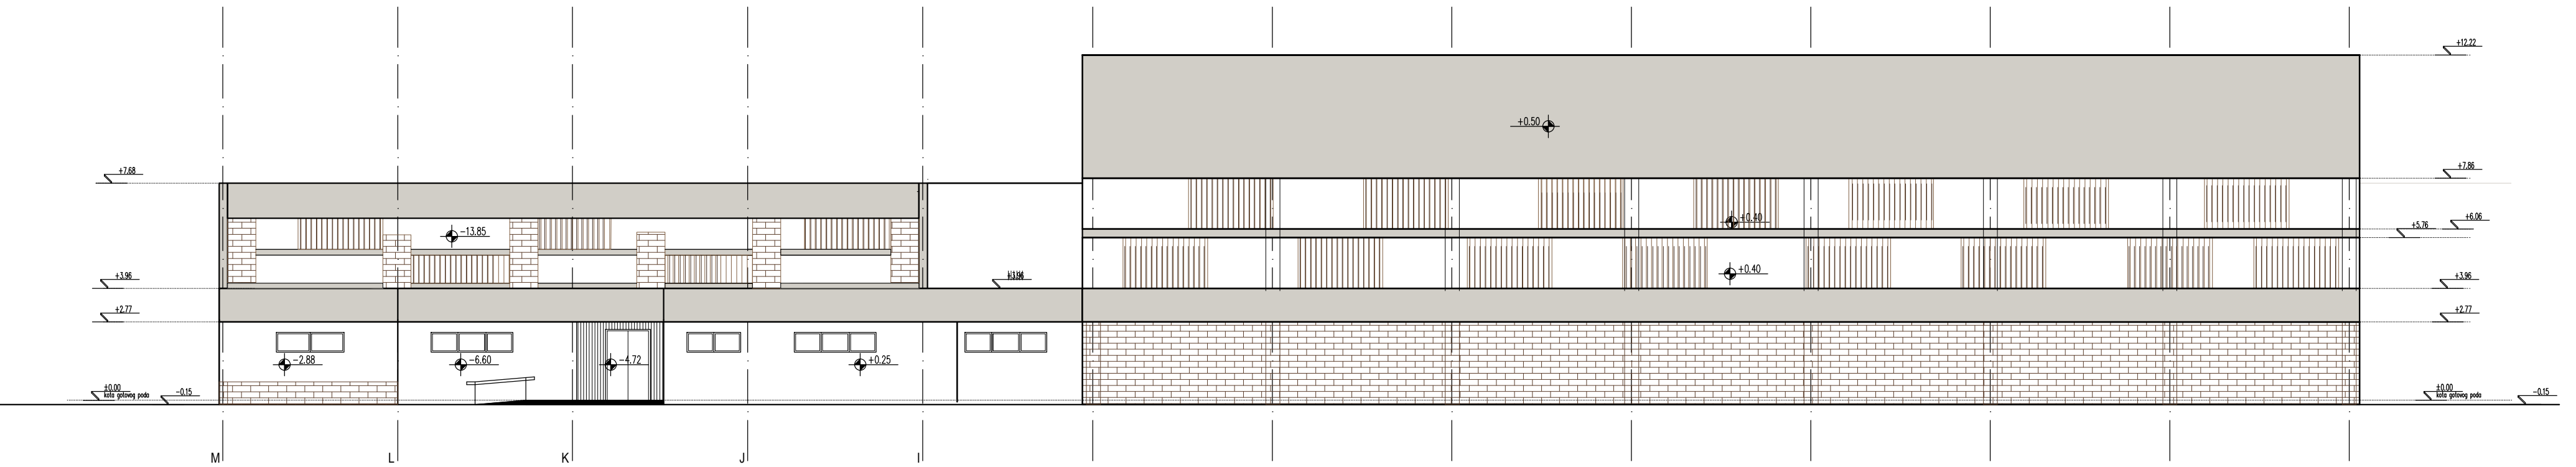

SEVERNA FASADA

 QUIDDITA D.O.O. BEOGRAD, Vidska 25 Tel. 011 3087 006; Fax. 011 2459 219	ODGOVORNI PROJEKTANT Milena Milenković, dia, lic. br. 300 J534 10		INVESTITOR: JP Direkcija za izgradnju opštine Bela Crkva, Proleterska br.2 Bela Crkva OBJEKAT: Školska fiskulturna sala VRSTA TEHNIČKE DOKUMENTACIJE: Idejno rešenje Nova gradnja
	SARADNIK Marija Milovančević, dia		
	SARADNIK Jovana Šaranović, dia		
	SARADNIK Irma Kozličić, dia		
RAZMERA: 1:100	DATUM: jun 2015.	DEO PROJEKTA: 01- PROJEKAT ARHITEKTURE	
NAZIV CRTEŽA SEVERNA I JUŽNA FASADA			BR. CRTEŽA: 06