




ZAPADNI IZGLED

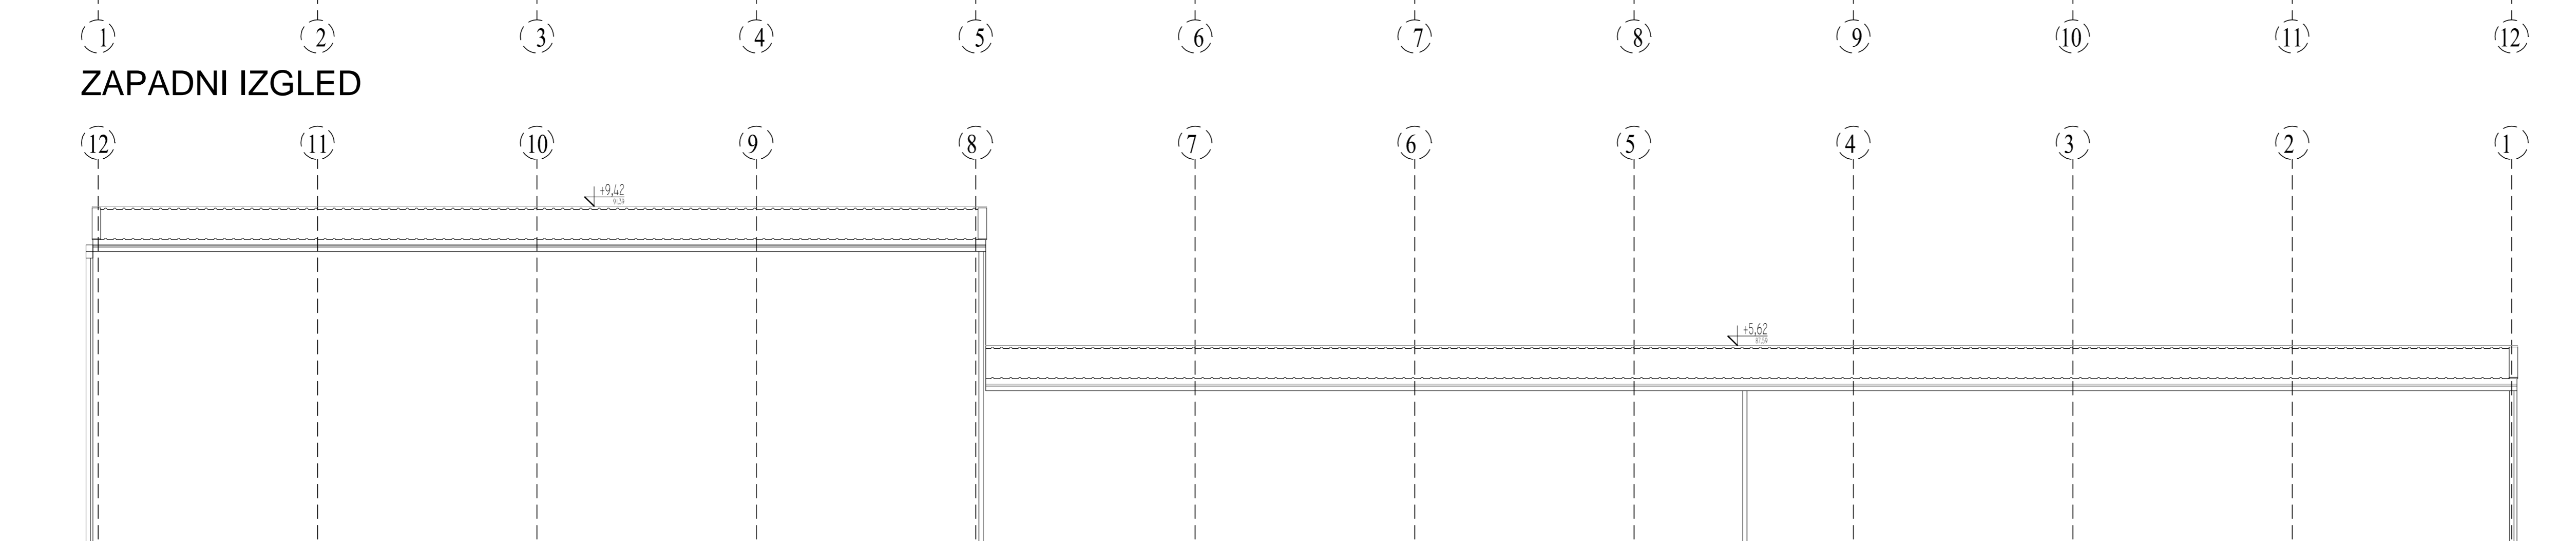

ISTOČNI IZGLED

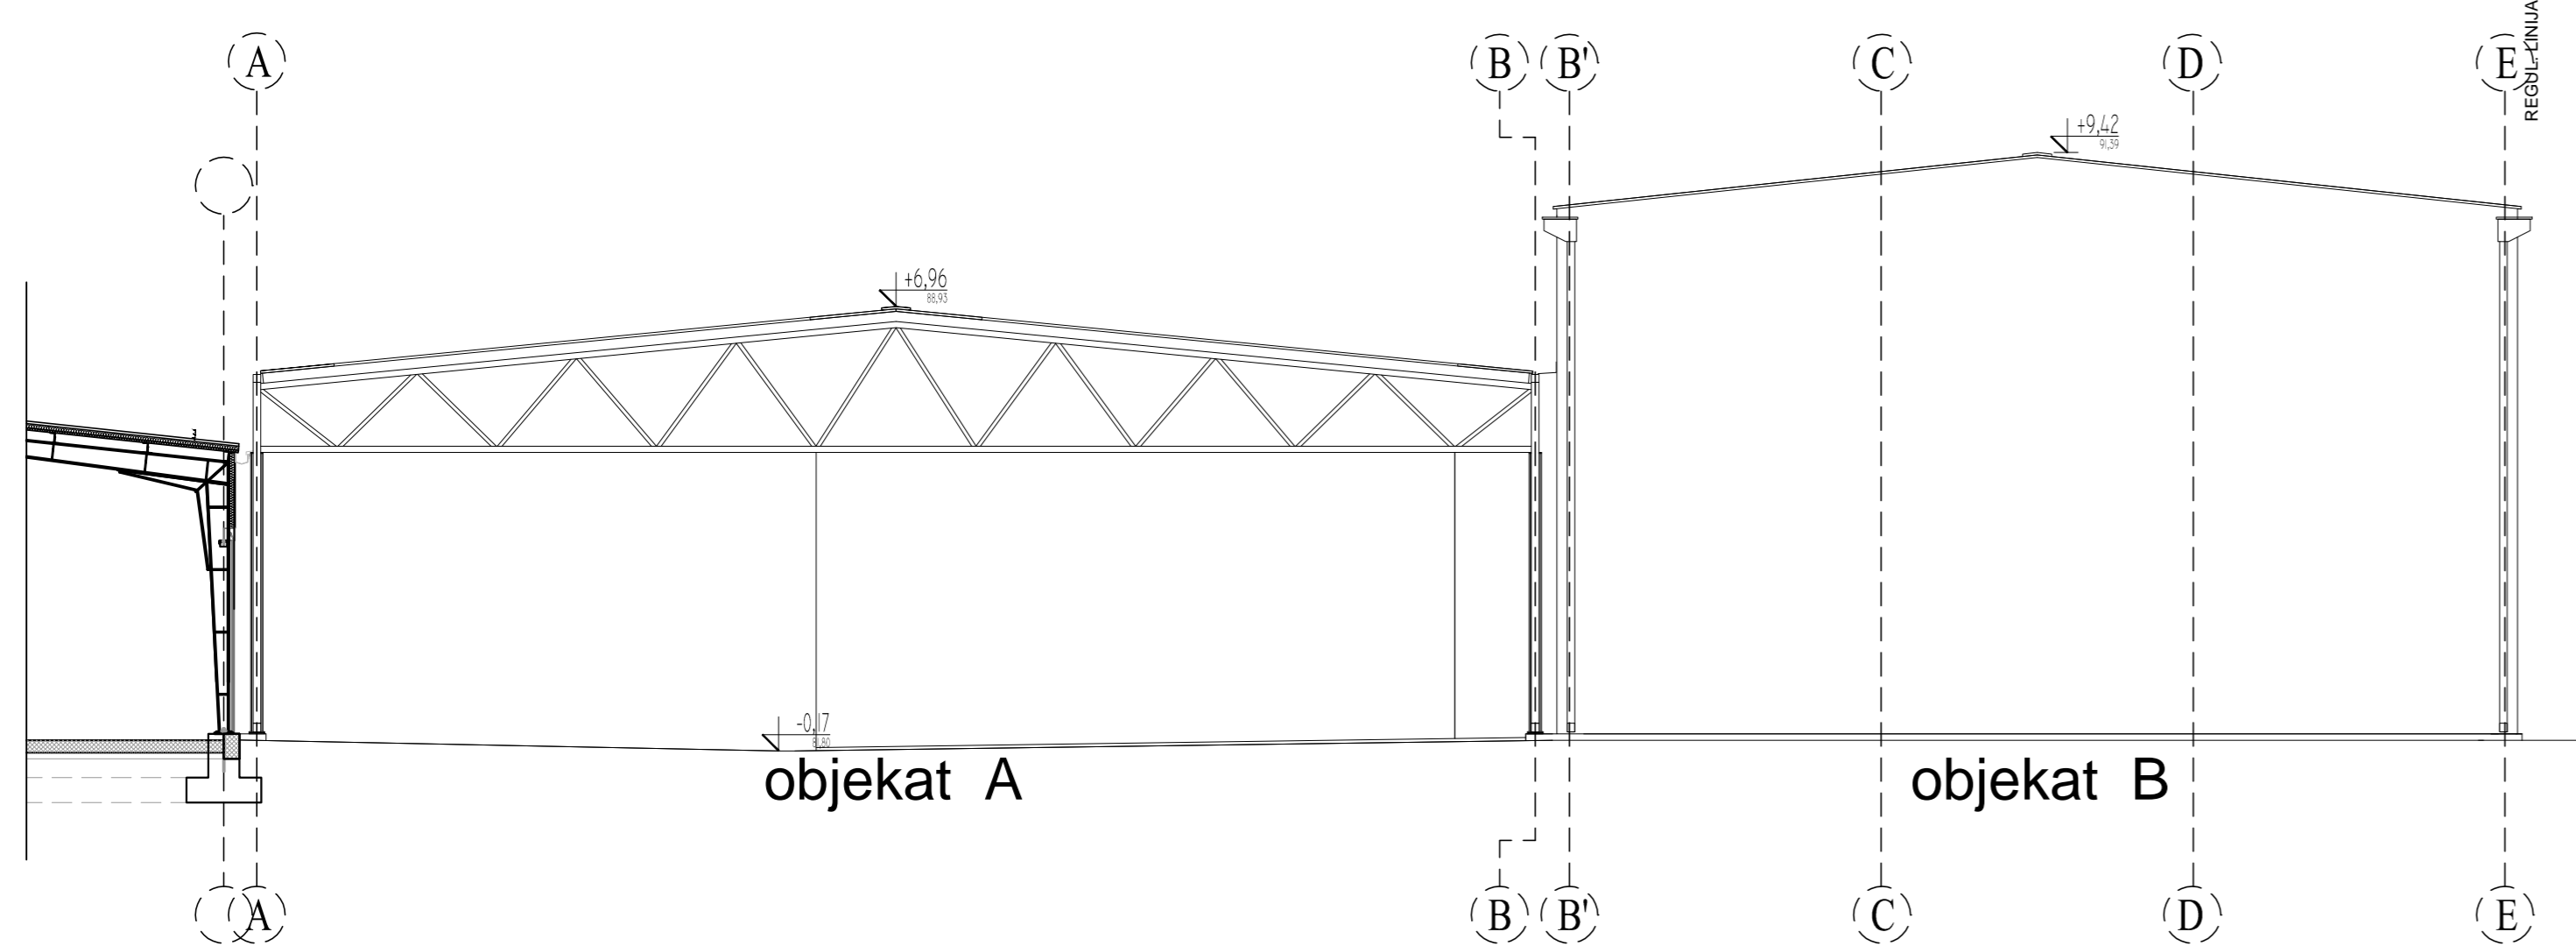

JUŽNI IZGLED

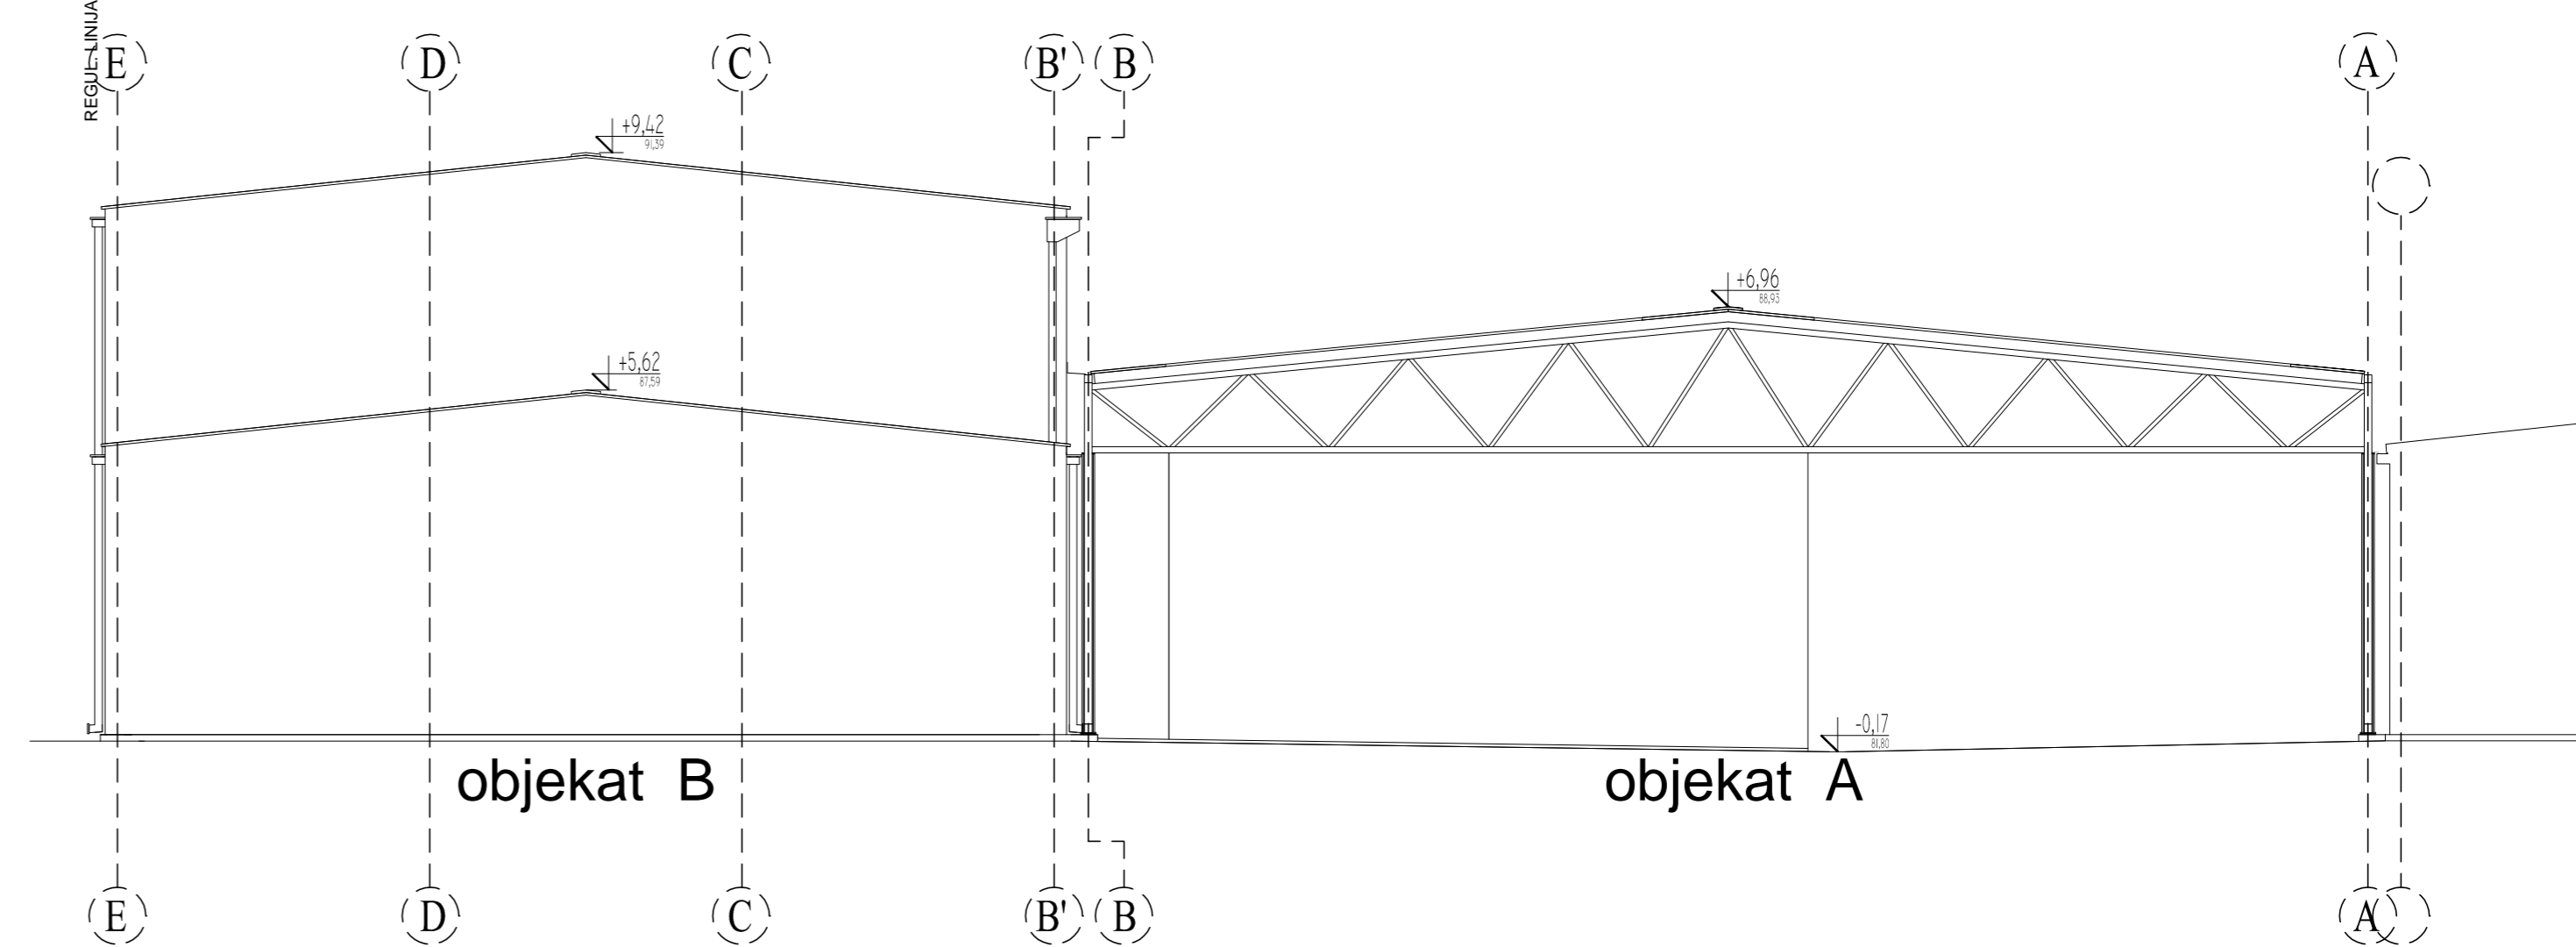

SEVERNI IZGLED



| | | | |
|---|--|--|--|
| MONT METAL SN doo PROJEKTOVANJE DEŽAN INŽENJERING KONSTRUKCIJE | | investitor | "Flammat" doo Beograd, Dimitrija Tucovića 52 |
| objekat Izgradnja manipulative nadstrešnice iznad utovarno - istovarnog platforma P+0 | | lokacija | Jezerska bb, Bela Crkva |
| glavni projektant Milorad Ćirić, dipl.inž.arh. | | vrsta projekta | URBANISTIČKI PROJEKAT |
| odgovorni projektant Milorad Ćirić, dipl.inž.arh. | | objekat A - NADSTREŠNICA I OBJEKAT B - SKLADIŠTE IZGLEDI | |
| projektant Ivan Ćirić, dipl.inž.arh. | | datum | 03.3.2017 |
| | | datum | mart 2017. |
| | | broj lista | 6 |
| | | skala | 1:100 |