




PRESEK 1-1

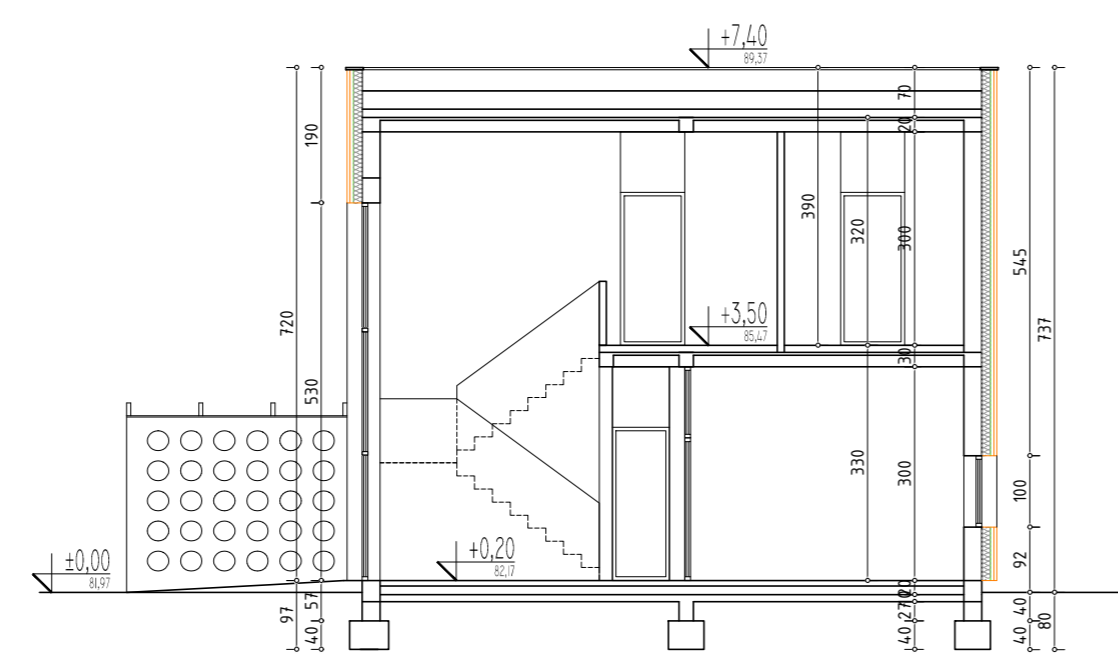


PRESEK A-A

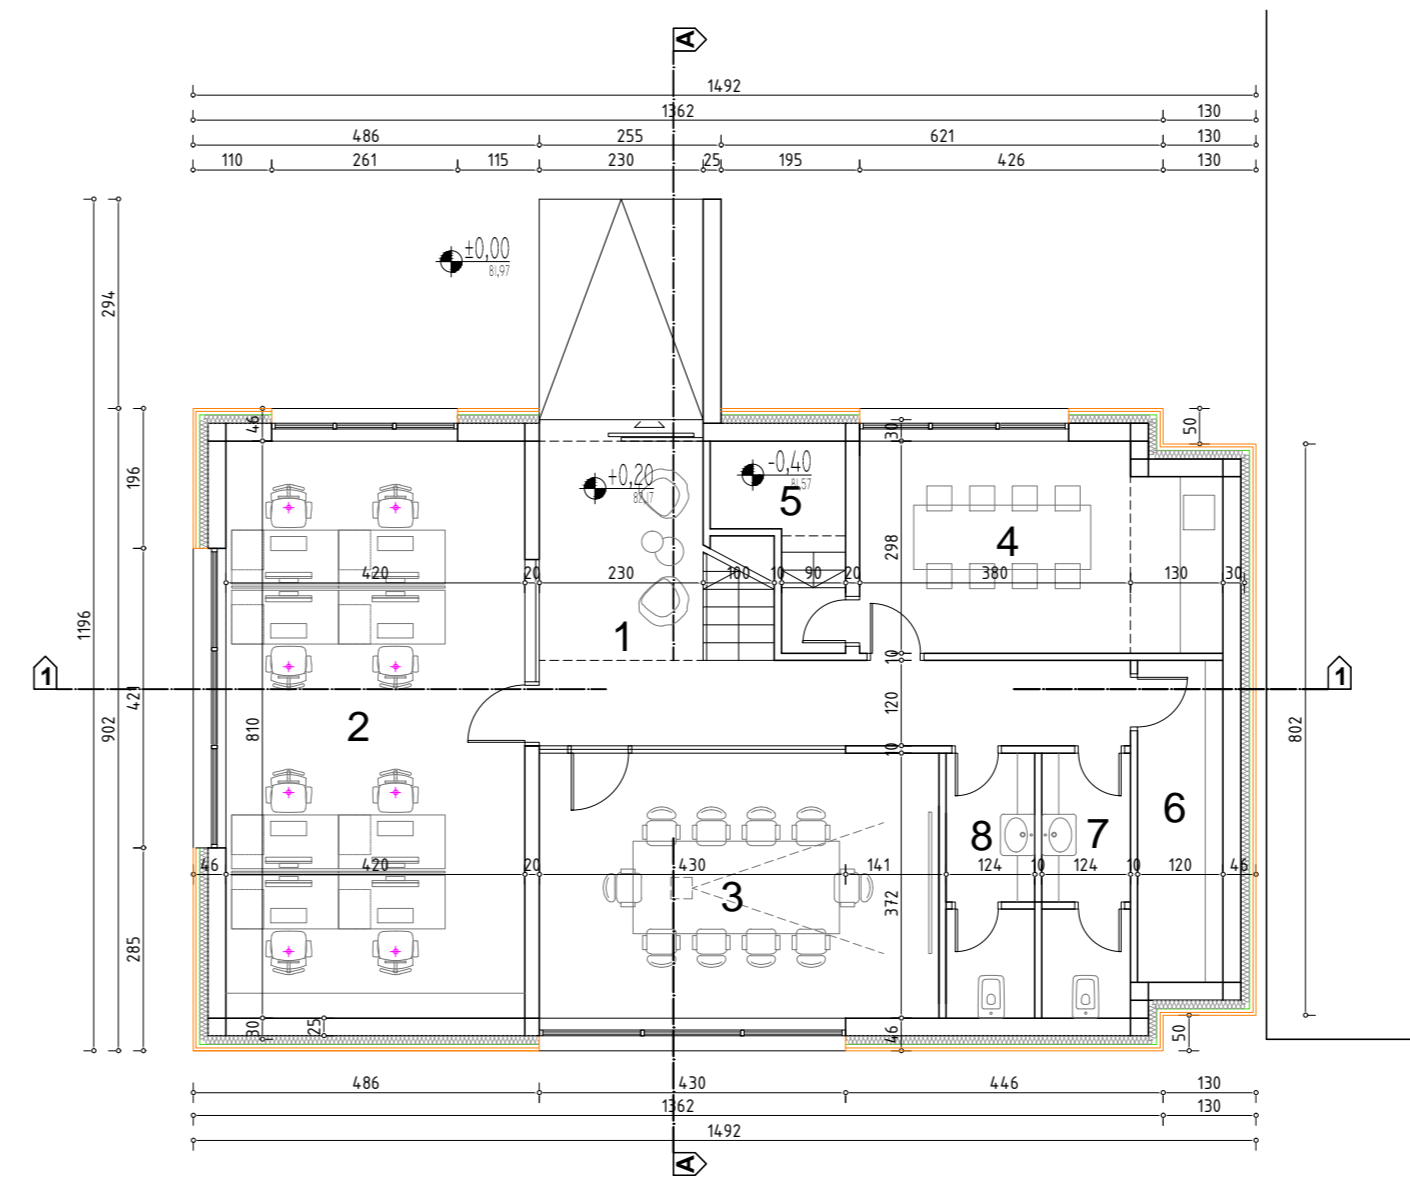


OSNOVA PRIZEMLJA

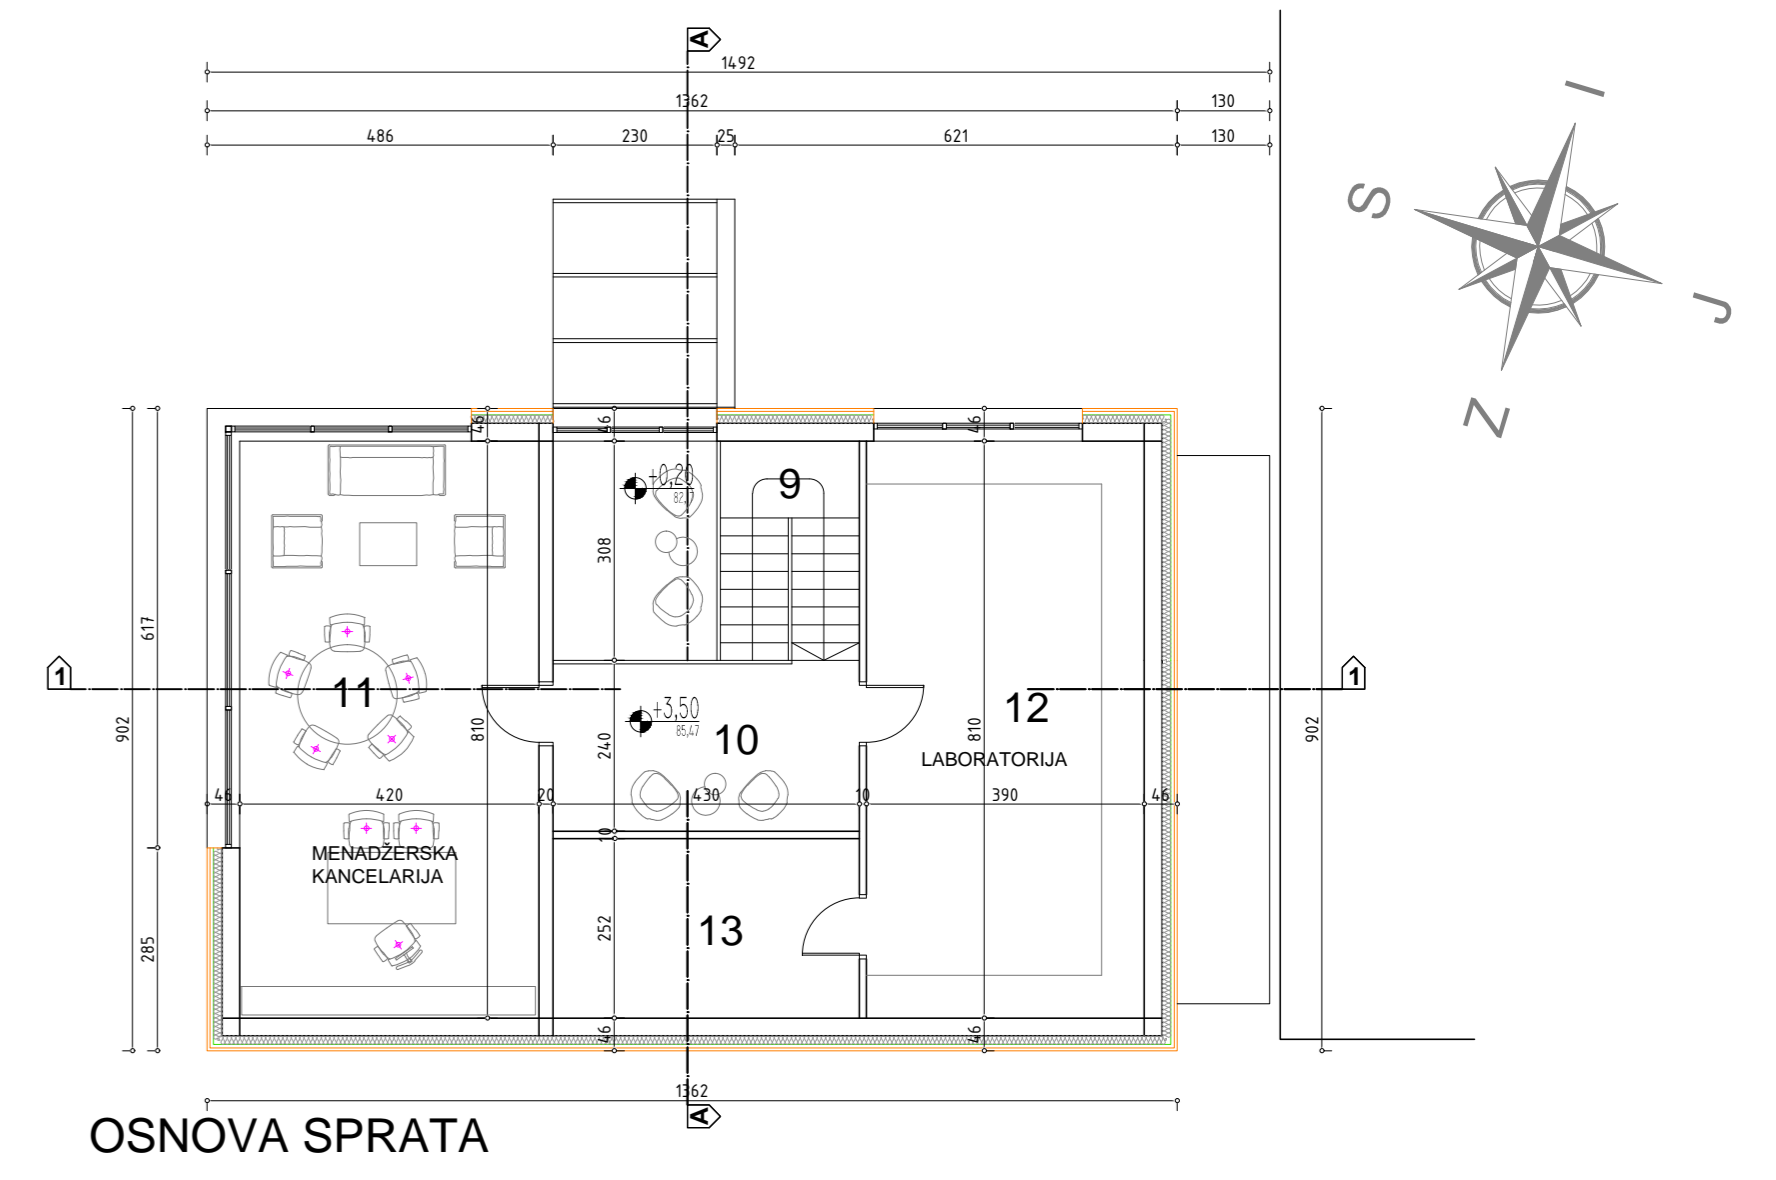


OSNOVA SPRATA

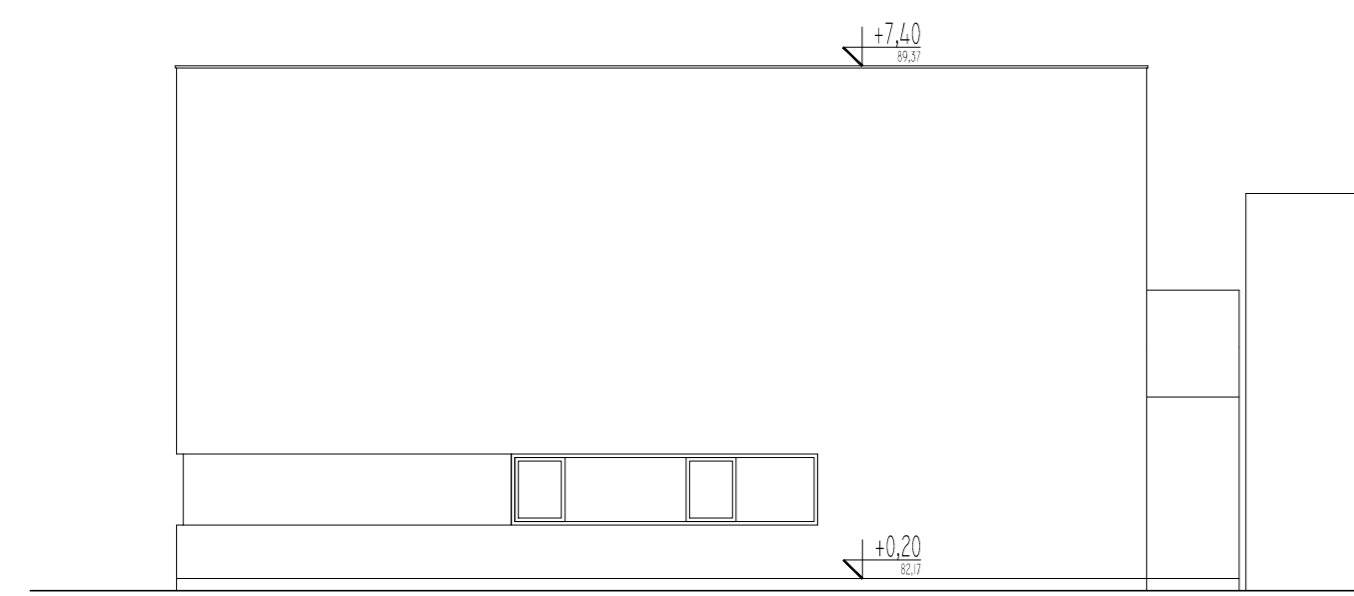


ZAPADNI IZGLED

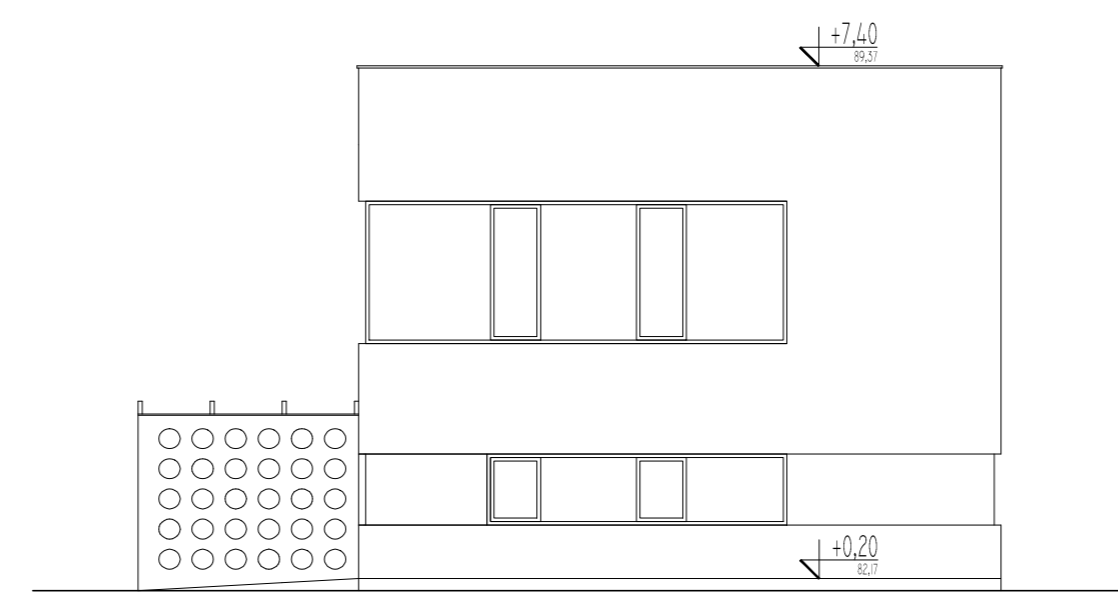

SEVERNI IZGLED

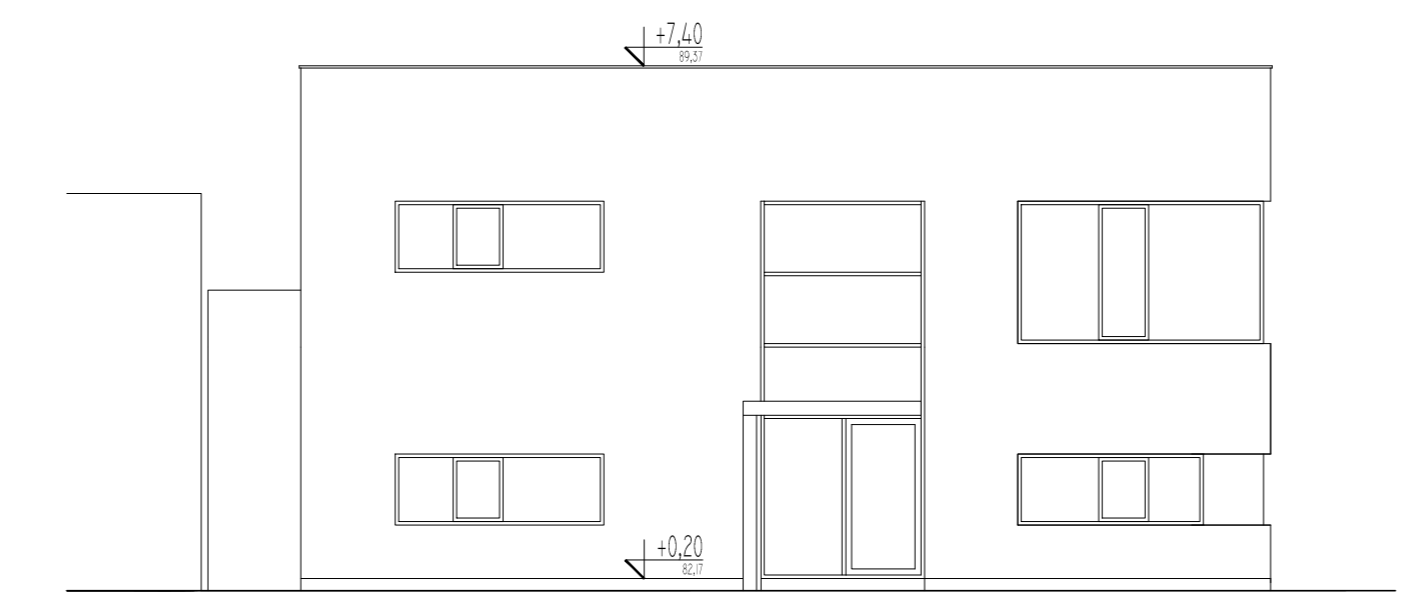

ISTOČNI IZGLED

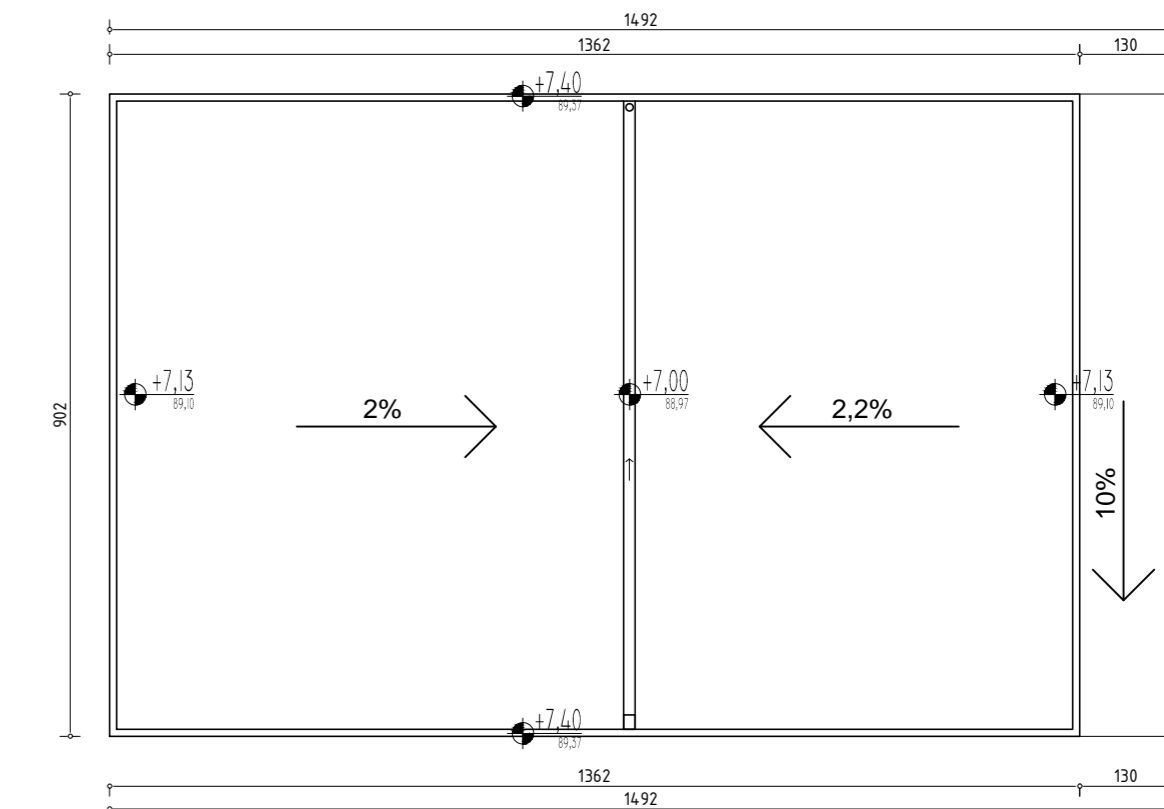

OSNOVA KROVA



BR.	PROSTORUJA	Ploš[2]	O[m]	POD	ZIDOVJ	PLAFON
1	ulazni hodnik	17.04	25.16	keramika	disperzivna boja	potlasperszja
2	kancelarija	34.02	24.6	keramika	disperzivna boja	potlasperszja
3	sala za sastanke	20.88	18.86	keramika	disperzivna boja	potlasperszja
4	kantina	14.54	16.16	keramika	disperzivna boja	potlasperszja
5	ostava	3.91	9.76	keramika	disperzivna boja	potlasperszja
6	ostava	5.42	11.44	keramika	disperzivna boja	potlasperszja
7	toilet M	4.58	10.86	keramika	keramika	potlasperszja
8	toilet Ž	4.58	10.86	keramika	keramika	potlasperszja
NETO PLOŠTINA PRIZEMLJA:		104.97				

BR.	PROSTORUJA	Ploš[2]	O[m]	POD	ZIDOVJ	PLAFON
9	stepenište	6.00	10.06	keramika	disperzivna boja	potlasperszja
10	galerija/hodnik	10.11	13.3	keramika	disperzivna boja	potlasperszja
11	kancelarija	34.02	24.6	keramika	disperzivna boja	potlasperszja
12	laboratorija	31.59	24	keramika	disperzivna boja	potlasperszja
13	ostava	10.84	13.84	keramika	disperzivna boja	potlasperszja
NETO PLOŠTINA SPRATA:		92.56				
NETO UKUPNO:		197.53				
BRUTO RAZVIJENA PLOŠTINA:		256.13				

<p>MONT METAL SN doo PROJEKTOVANJE IZDANJE IZVEDENJE KONSALTING</p>	investitor	"Flammat" doo Beograd, Dimitrija Tucovića 52		
	objekat	Izgradnja manipulatorske nadstrešnice iznad utovarno - istovarnog platoa P+0		
<p>glavni projektant Milorad Čirić, dipl.inž.arh.</p> <p>odgovorni projektant Milorad Čirić, dipl.inž.arh.</p> <p>projektni saradnik Aleksandar Radulović, dipl.inž.arh. Ivan Čirić, dipl.inž.arh.</p>	lokacija	Jezerka bb, Bela Crkva		
	vrsta projekta	URBANISTIČKI PROJEKAT		
OSBEKAT C - UPRAVNA ZGRADA OSNOVE, PRESECI, IZGLEDI		razmera	1:100	
datum		03.3/2017	broj lista	7